

APPENDIX C


TYPICAL SECTIONS

TYPICAL SECTIONS CONSIDERED

PROJECT IDENTIFICATION

FINANCIAL PROJECT ID	238648-1-01 238648-1-02	WORK PROGRAM ITEM	x	COUNTY NAME	MARION
STATE PROJECT NO.	x	ROAD DESIGNATION	SR 45	LIMITS/MILEPOST	(MP 1.32 TO MP 5.7)
FEDERAL AID PROJECT NO.	x	PROJECT DESCRIPTION	FOUR LANE WIDENING FROM SW 111th PLACE LANE (DUNNELON) TO SW 61st STREET		

PROPOSED ROADWAY TYPICAL SECTION

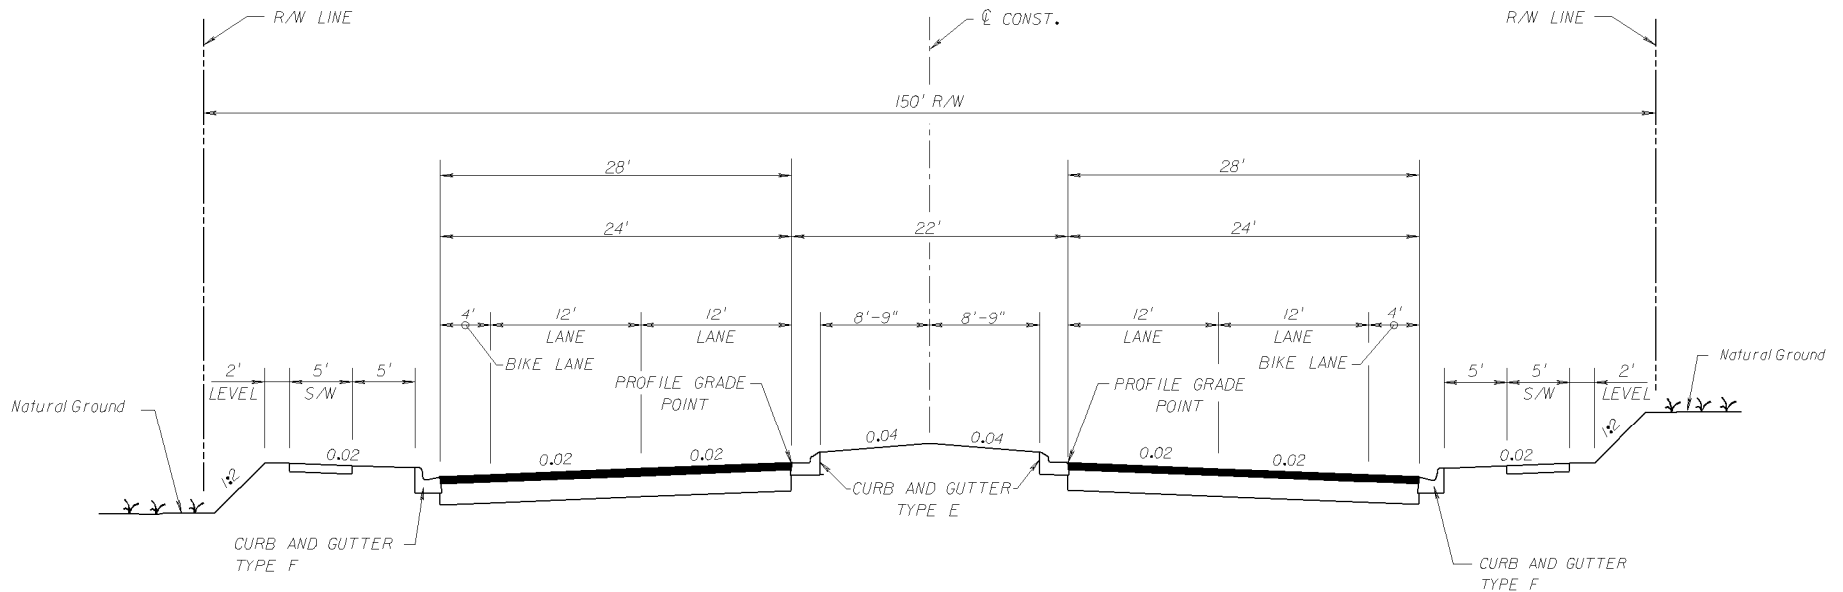


SR 45 URBAN
DESIGN SPEED = 45 MPH
STA. 82+00 TO STA. 288+00

APPROVED BY	FDOT CONCURRENCE	FHWA CONCURRENCE
<p>_____ Tanya Kristoff, P.E. Engineer Of Record</p> <p style="text-align: right;">Date _____</p>	<p>_____ George A. Borchik, P.E. FDOT District Design Engineer</p> <p style="text-align: right;">Date _____</p>	<p>_____ FHWA Transportation Engineer</p> <p style="text-align: right;">Date _____</p>

PROJECT IDENTIFICATION

FINANCIAL PROJECT ID	<u>238648-1-01</u> <u>238648-1-02</u>	WORK PROGRAM ITEM	<u>x</u>	COUNTY NAME	<u>MARION</u>
STATE PROJECT NO.	<u>x</u>	ROAD DESIGNATION	<u>SR 45</u>	LIMITS/MILEPOST	<u>(MP 1.32 TO MP 5.7)</u>
FEDERAL AID PROJECT NO.	<u>x</u>	PROJECT DESCRIPTION	<u>FOUR LANE WIDENING FROM SW 111th PLACE LANE (DUNNELON) TO</u> <u>SW 61st STREET</u>		

PROPOSED ROADWAY TYPICAL SECTION

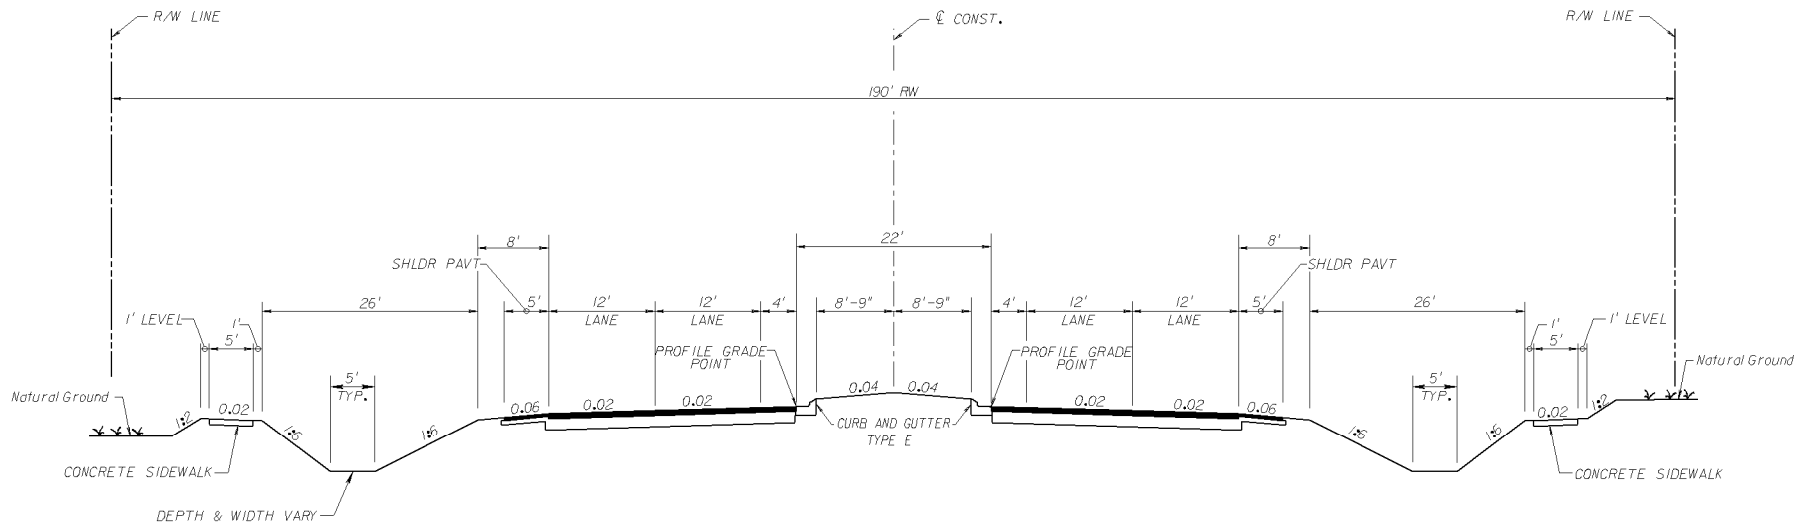


APPROVED BY	FDOT CONCURRENCE	FHWA CONCURRENCE
<p>_____ Tanya Kristoff, P.E. Engineer Of Record</p> <p style="text-align: right;">Date _____</p>	<p>_____ George A. Borchik, P.E. FDOT District Design Engineer</p> <p style="text-align: right;">Date _____</p>	<p>_____ FHWA Transportation Engineer</p> <p style="text-align: right;">Date _____</p>

PROJECT IDENTIFICATION

FINANCIAL PROJECT ID	238648-1-01 238648-1-02	WORK PROGRAM ITEM	x	COUNTY NAME	MARION
STATE PROJECT NO.	x	ROAD DESIGNATION	SR 45	LIMITS/MILEPOST	(MP 1.734 TO MP 5.518)
FEDERAL AID PROJECT NO.	x	PROJECT DESCRIPTION	FOUR LANE WIDENING FROM APPROX. 490' NORTH OF SW 107th LANE TO APPROX. 1700' SOUTH OF SW 61st STREET		

PROPOSED ROADWAY TYPICAL SECTION

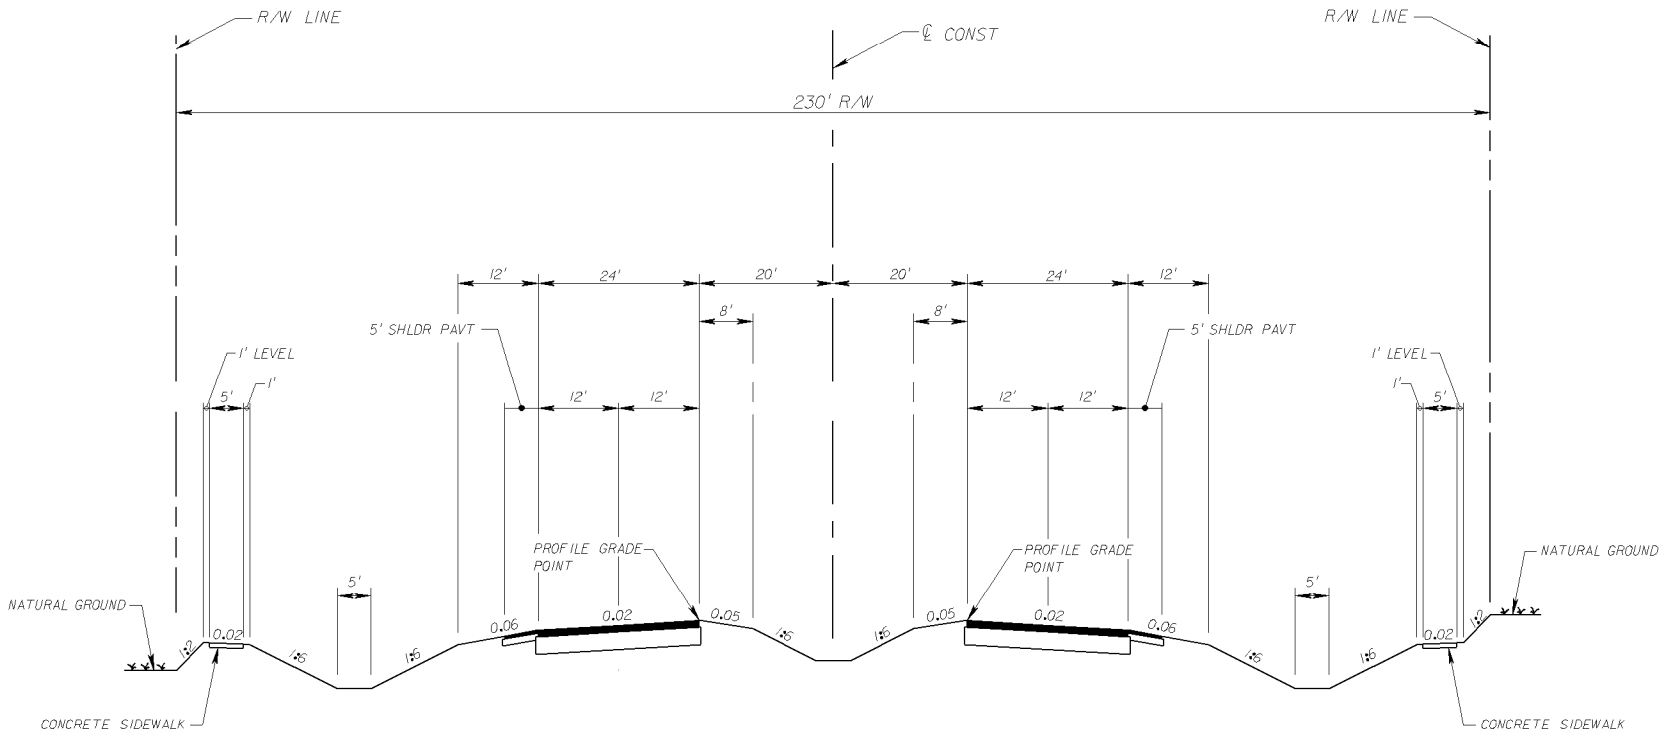

SR 45 RURAL
DESIGN SPEED = 60 MPH
STA. 82+00 TO STA. 288+00

APPROVED BY

FDOT CONCURRENCE

FHWA CONCURRENCE

Tanya Kristoff, P.E.
 Engineer Of Record

Date

George A. Borchik, P.E.
 FDOT District Design Engineer

Date

FHWA Transportation Engineer

Date


TYPICAL SECTION PACKAGE

PREFERRED ALTERNATIVE

PROJECT IDENTIFICATION

FINANCIAL PROJECT ID	238648-1-01 238648-1-02	WORK PROGRAM ITEM	x	COUNTY NAME	MARION
STATE PROJECT NO.	x	ROAD DESIGNATION	SR 45	LIMITS/MILEPOST	(MP 1.550 TO MP 1.734)
FEDERAL AID PROJECT NO.	x	PROJECT DESCRIPTION	FOUR LANE WIDENING FROM SW 108th PLACE TO APPROX. 490' NORTH OF SW 107th LANE		

PROPOSED ROADWAY TYPICAL SECTION

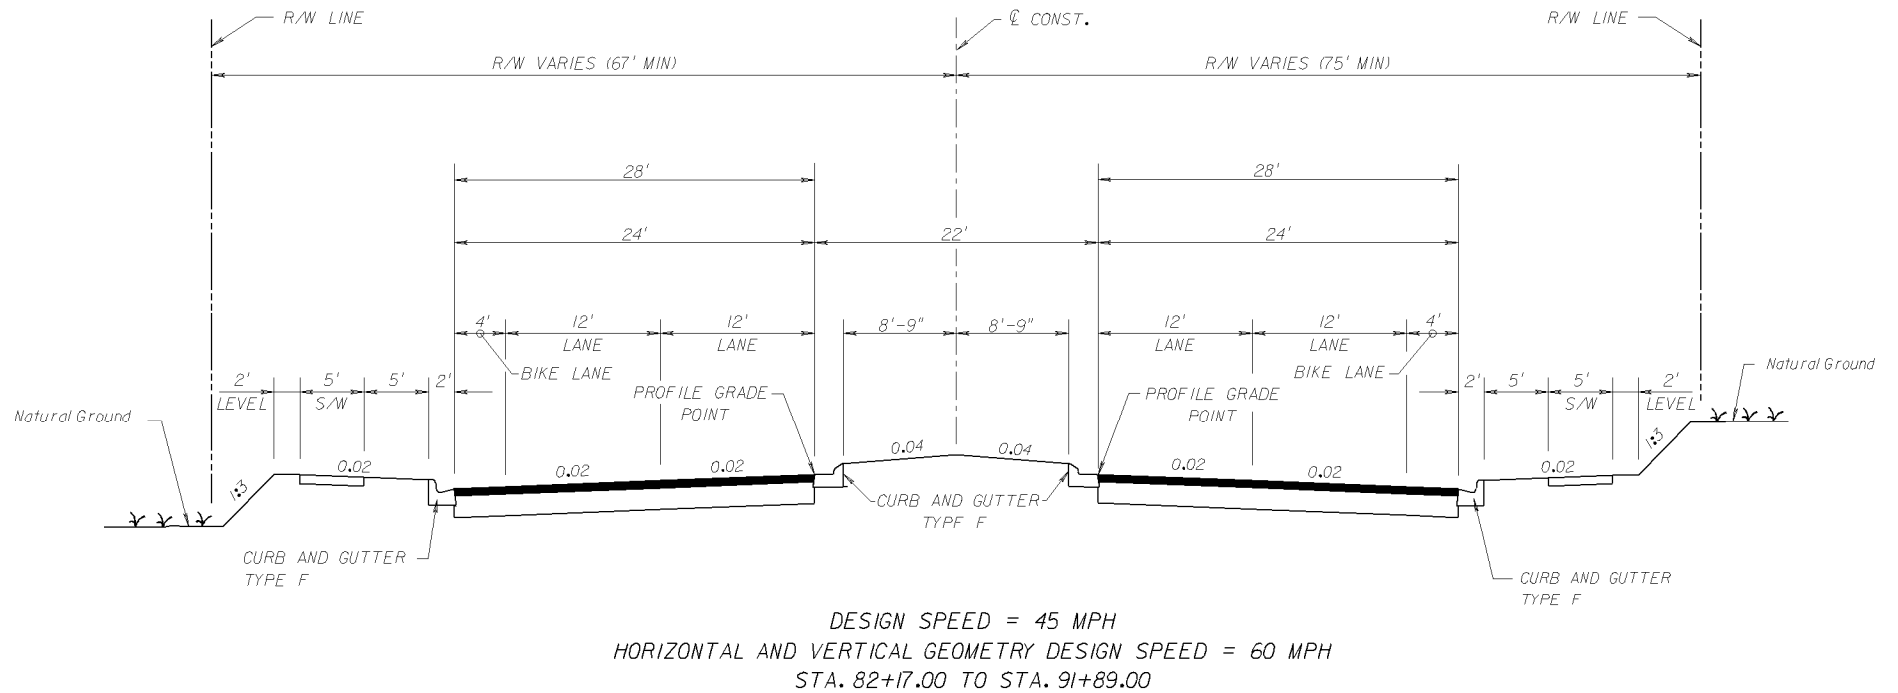

APPROVED BY	FDOT CONCURRENCE	FHWA CONCURRENCE
<p>_____</p> <p>Tanya Kristoff, P.E. Engineer Of Record</p> <p style="text-align: right;">Date _____</p>	<p>_____</p> <p>George A. Borchik, P.E. FDOT District Design Engineer</p> <p style="text-align: right;">Date _____</p>	<p>_____</p> <p>FHWA Transportation Engineer</p> <p style="text-align: right;">Date _____</p>

